


PHASE 2



Qty: 1 Ref: 13-9 Schedule 13: Temporary Sign		Qty: 4 Ref: 2703 Direction of temporary diversion route from junction ahead	
Qty: 1 Ref: 13-9 Schedule 13: Temporary Sign		Qty: 1 Ref: 2704 Direction of temporary diversion route	
Qty: 2 Ref: 13-9 Schedule 13-9: Temporary Information		Qty: 2 Ref: 2706 Roundabout ahead leading to temporary diversion route	
Qty: 2 Ref: 13-9 Schedule 13-9: Temporary Information		Qty: 3 Ref: 2706 Roundabout ahead leading to temporary diversion route	
Qty: 2 Ref: 13-9 Schedule 13-9: Temporary Information		Qty: 1 Ref: 2706 Roundabout ahead leading to temporary diversion route	
Qty: 6 Ref: 13.9 DIVERSION U TURN		Qty: 3 Ref: 7001 Road works ahead	
Qty: 3 Ref: 2702 Start of temporary diversion route		Qty: 4 Ref: 7010-FP-13-9 Nature of temporary hazard ahead - Road Ahead Closed	
Qty: 2 Ref: 2702 End of temporary diversion route		Qty: 3 Ref: 7010-FP-13-9 Nature of temporary hazard ahead - Road Closed	
Qty: 6 Ref: 2702 Start of temporary diversion route		Qty: 6 Ref: 7010.1 Nature of temporary hazard ahead - Road Ahead Closed	
Qty: 3 Ref: 2702 Start of temporary diversion route		Qty: 3 Ref: 7105 Lane closure barrier	
Qty: 1 Ref: 2703 Direction of temporary diversion route from junction ahead			
Qty: 1 Ref: 2703 Direction of temporary diversion route from junction ahead			

SITE: Hundred Foot Bank, Welney PE14 9TN			
TITLE: ROAD CLOSURE & DIVERSION			
SCALE AT A3: AS SHOWN	DATE: 24/03/22	DRAWN: AB	CHECKED: AS
TRAFFIC SENSITIVE: N/A	DRAWING NO: TBF30318	REVISION: -	

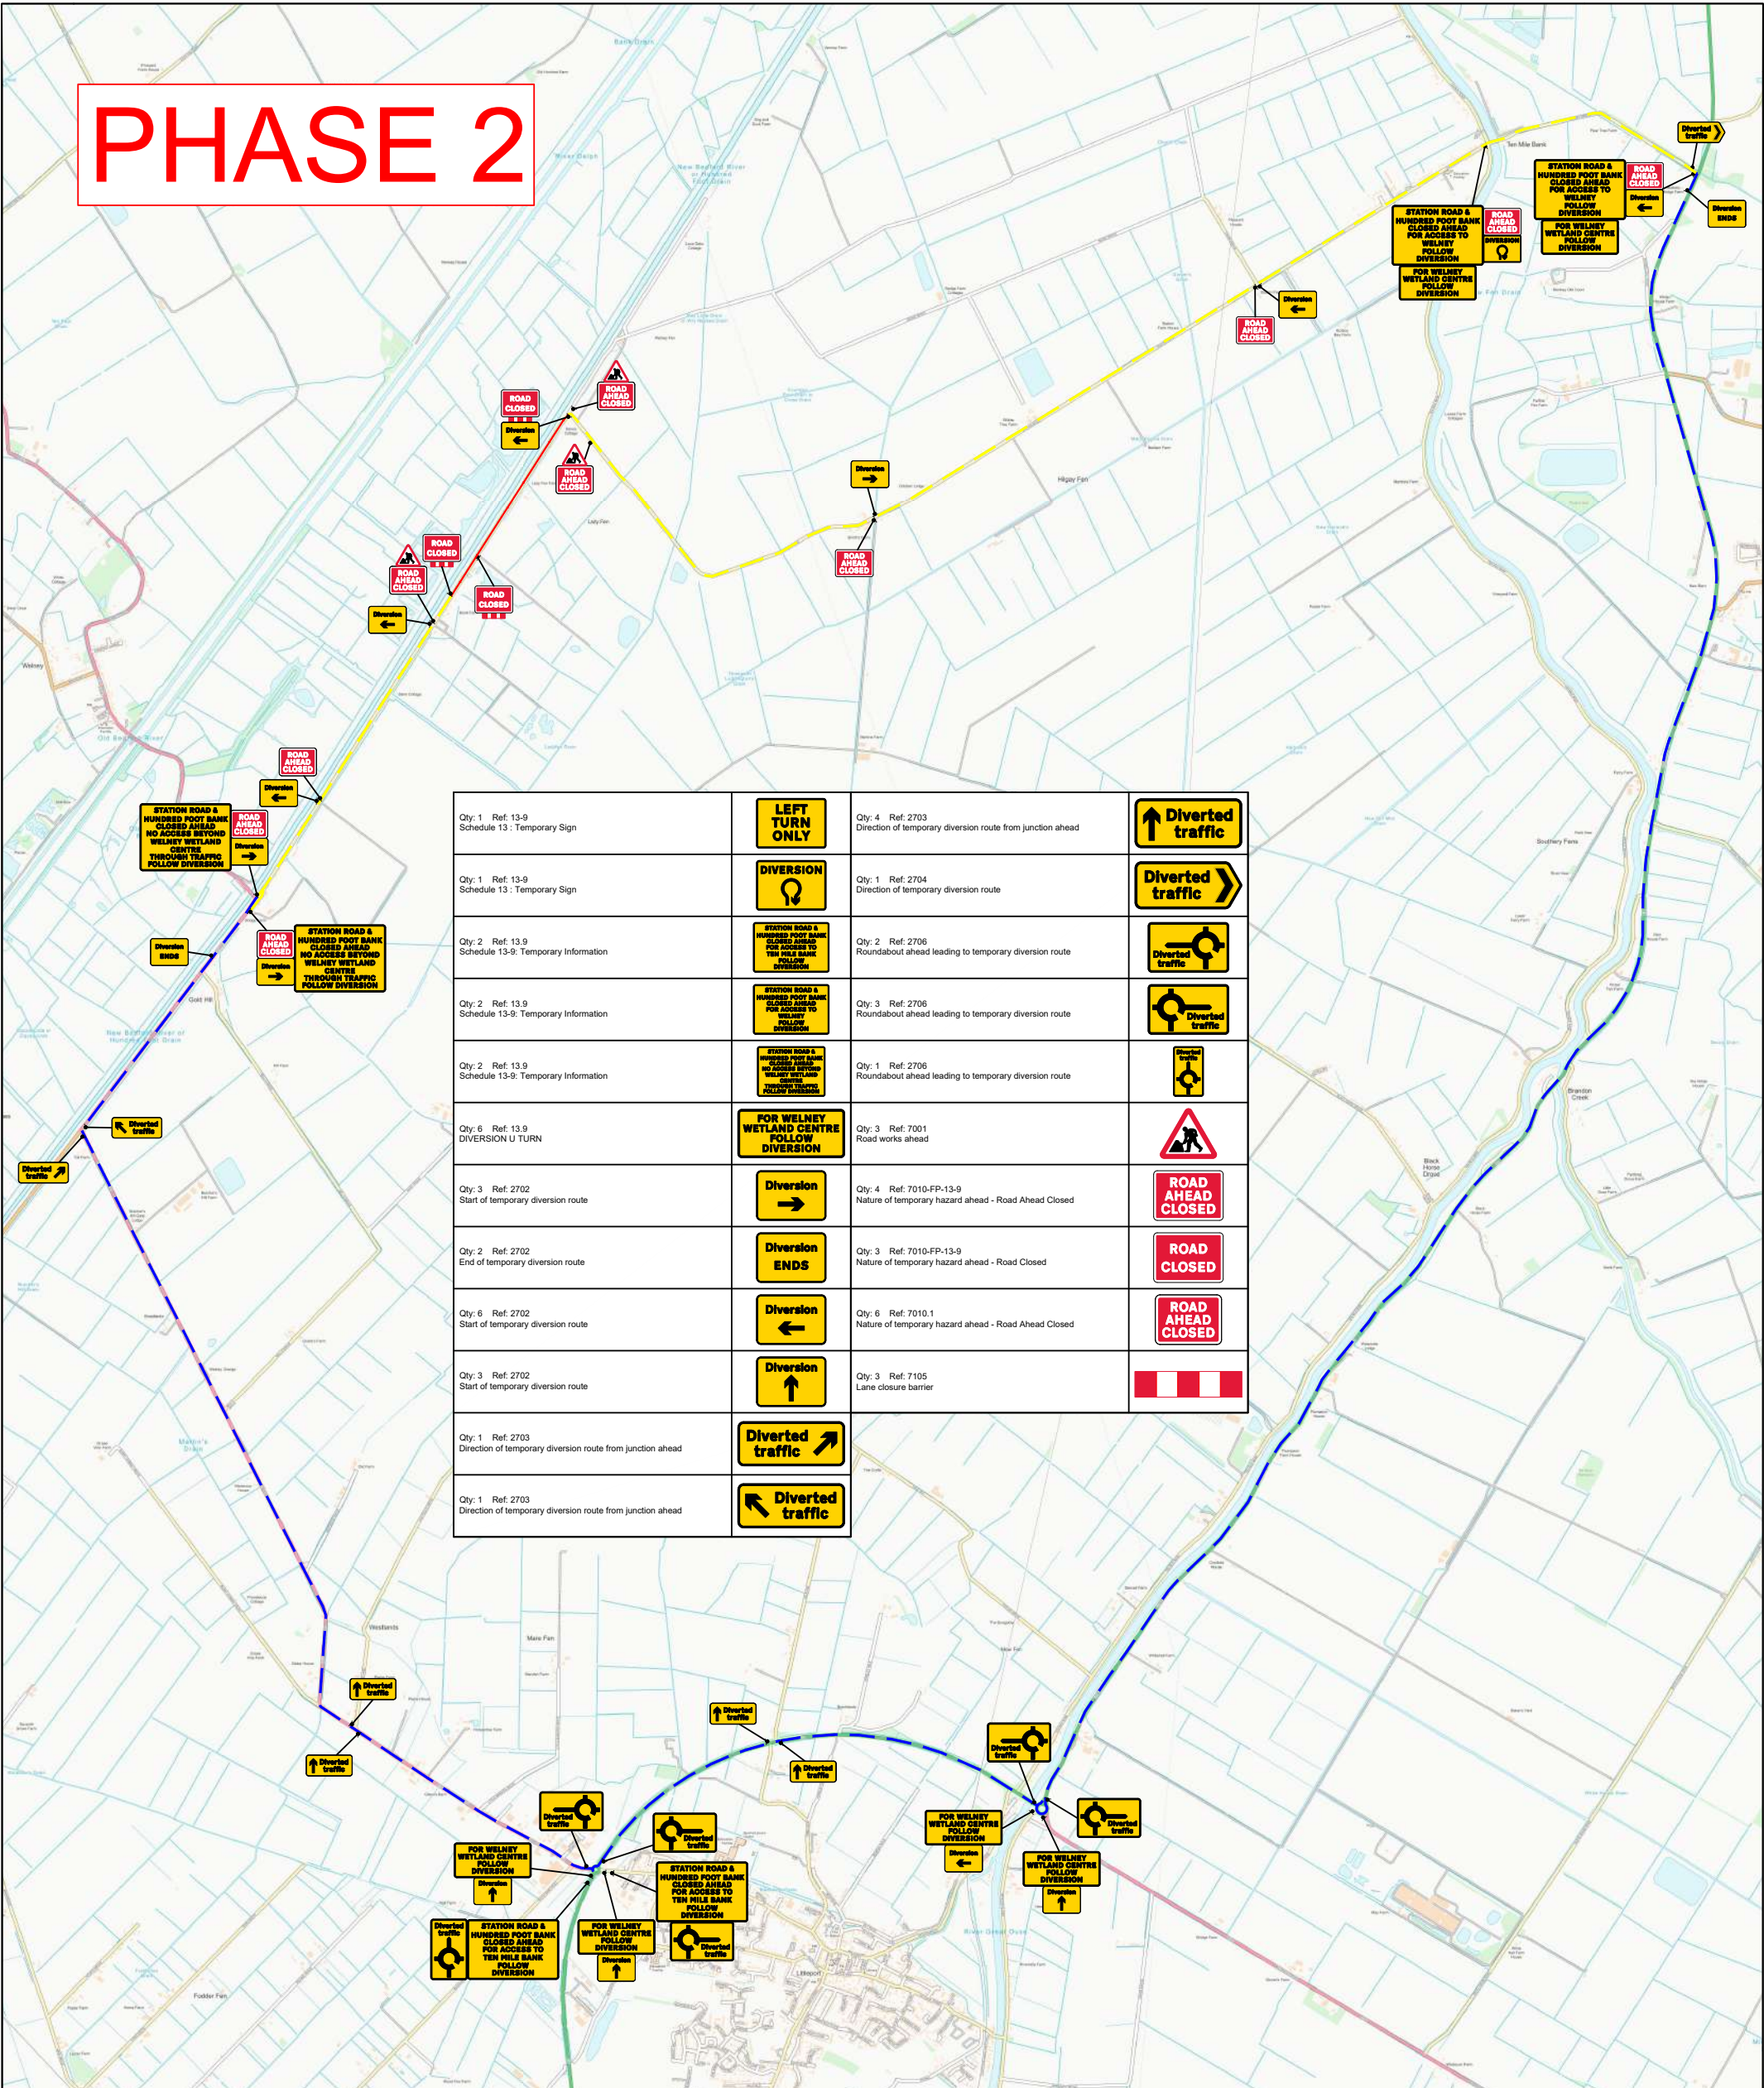

tbf Traffic
The Lion Barn
Maitland Road
Needham Market
Suffolk
01449 490865

Notes:
A - Do not scale from this drawing
B - All temporary traffic management shall be in accordance with Chapter 8 of the Traffic Signs Manual 2009
C - All temporary traffic management shall be in accordance with the Traffic Signs Regulations and General Directions 2014
D - All temporary traffic management shall conform to the Safety of Street Works and Road Works Code of Practice 2013
E - All temporary traffic management sign locations are indicative and are subject to onsite approval from engineer

KEY

	Sign		Road Closure
	Traffic Cone		Access Only
			Diversion Route

-	Initial issue	AB	24/03/22
REV	Description	BY:	DATE:

Diversion Route:
SUSPENSION BRIDGE, WELNEY > WASH ROAD, WELNEY > BATES DROVE, LITTLE DOWNHAM > BATES DROVE, LITTLEPORT > WISBECH ROAD (A1101), LITTLEPORT > LYNN ROAD (A10), LITTLEPORT > FERRY BANK, BRANDON CREEK, SOUTHERY > FERRY BANK, SOUTHERY > SOUTHERN BYPASS (A10), SOUTHERY > LYNN ROAD (A10), HILGAY & VICE VERSA

