


PHASE 2 RC

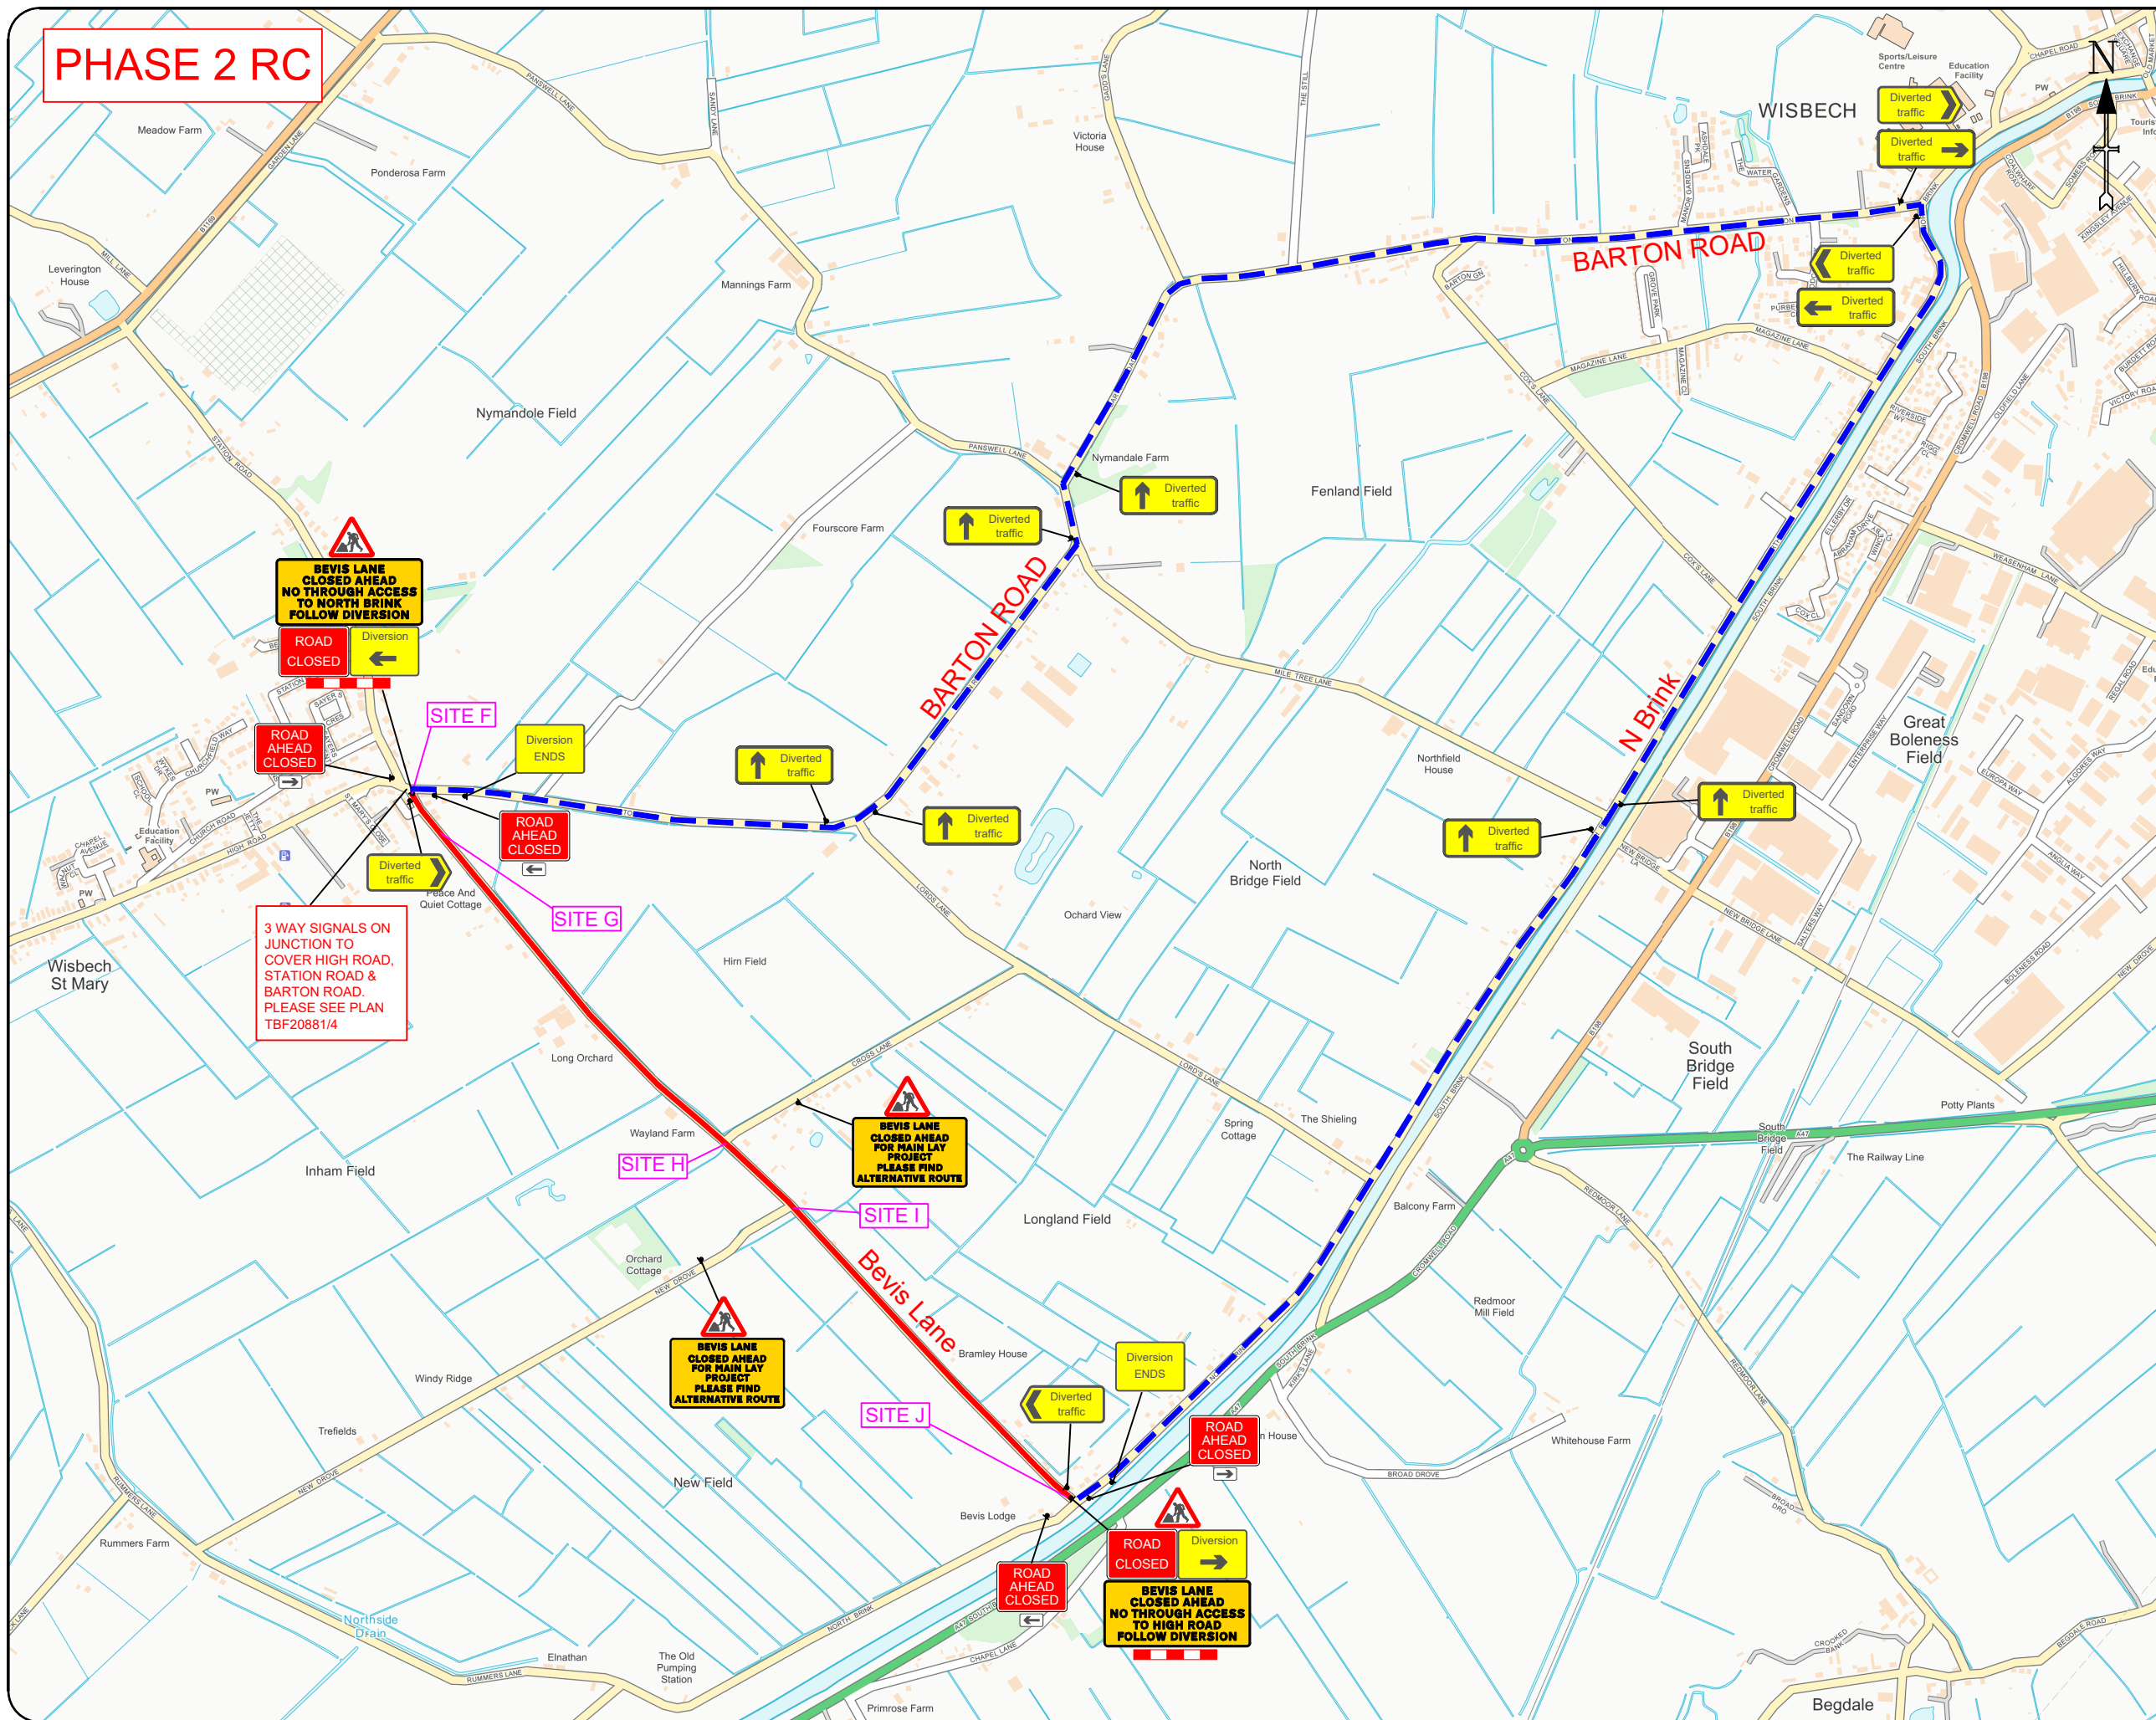

Notes:

- A - Do not scale from this drawing
- B - All temporary traffic management shall be in accordance with Chapter 8 of the Traffic Signs Manual 2009
- C - All temporary traffic management shall be in accordance with the Traffic Signs Regulations and General Directions 2014
- D - All temporary traffic management shall conform to the Safety at Street Works and Road Works Code of Practice 2013
- E - All temporary traffic management sign locations are indicative and are subject to onsite approval from engineer

KEY

- Sign
- Traffic Cone
- Road Closure
- Access Only
- Diversion Route

DIVERSION ROUTE

N Brink > Barton Road and vice versa

BEVIS LANE
CLOSED AHEAD
NO THROUGH ACCESS
TO NORTH BRINK
FOLLOW DIVERSION

x 1

BEVIS LANE
CLOSED AHEAD
FOR MAIN LAY
PROJECT
PLEASE FIND
ALTERNATIVE ROUTE

x 2

BEVIS LANE
CLOSED AHEAD
NO THROUGH ACCESS
TO HIGH ROAD
FOLLOW DIVERSION

x 1

-	Initial Issue	LM	23/12/20
REV:	DESCRIPTION:	BY:	DATE:
STATUS: FOR APPROVAL			

tbft

The Lion Barn
Maitland Road
Needham Market
Suffolk
01449 490865

CLIENT:

love every drop
anglianwater

SITE: Bevis Lane
Wisbech St Mary PE13 4TY

TITLE: Road Closure
and Diversion

SCALE AT A3: AS SHOWN	DATE: 23/12/20	DRAWN: LM	CHECKED: AS
TRAFFIC SENSITIVE: n/a	DRAWING NO: TBF20881/3	REVISION: -	